




Pre construction – Current site plan

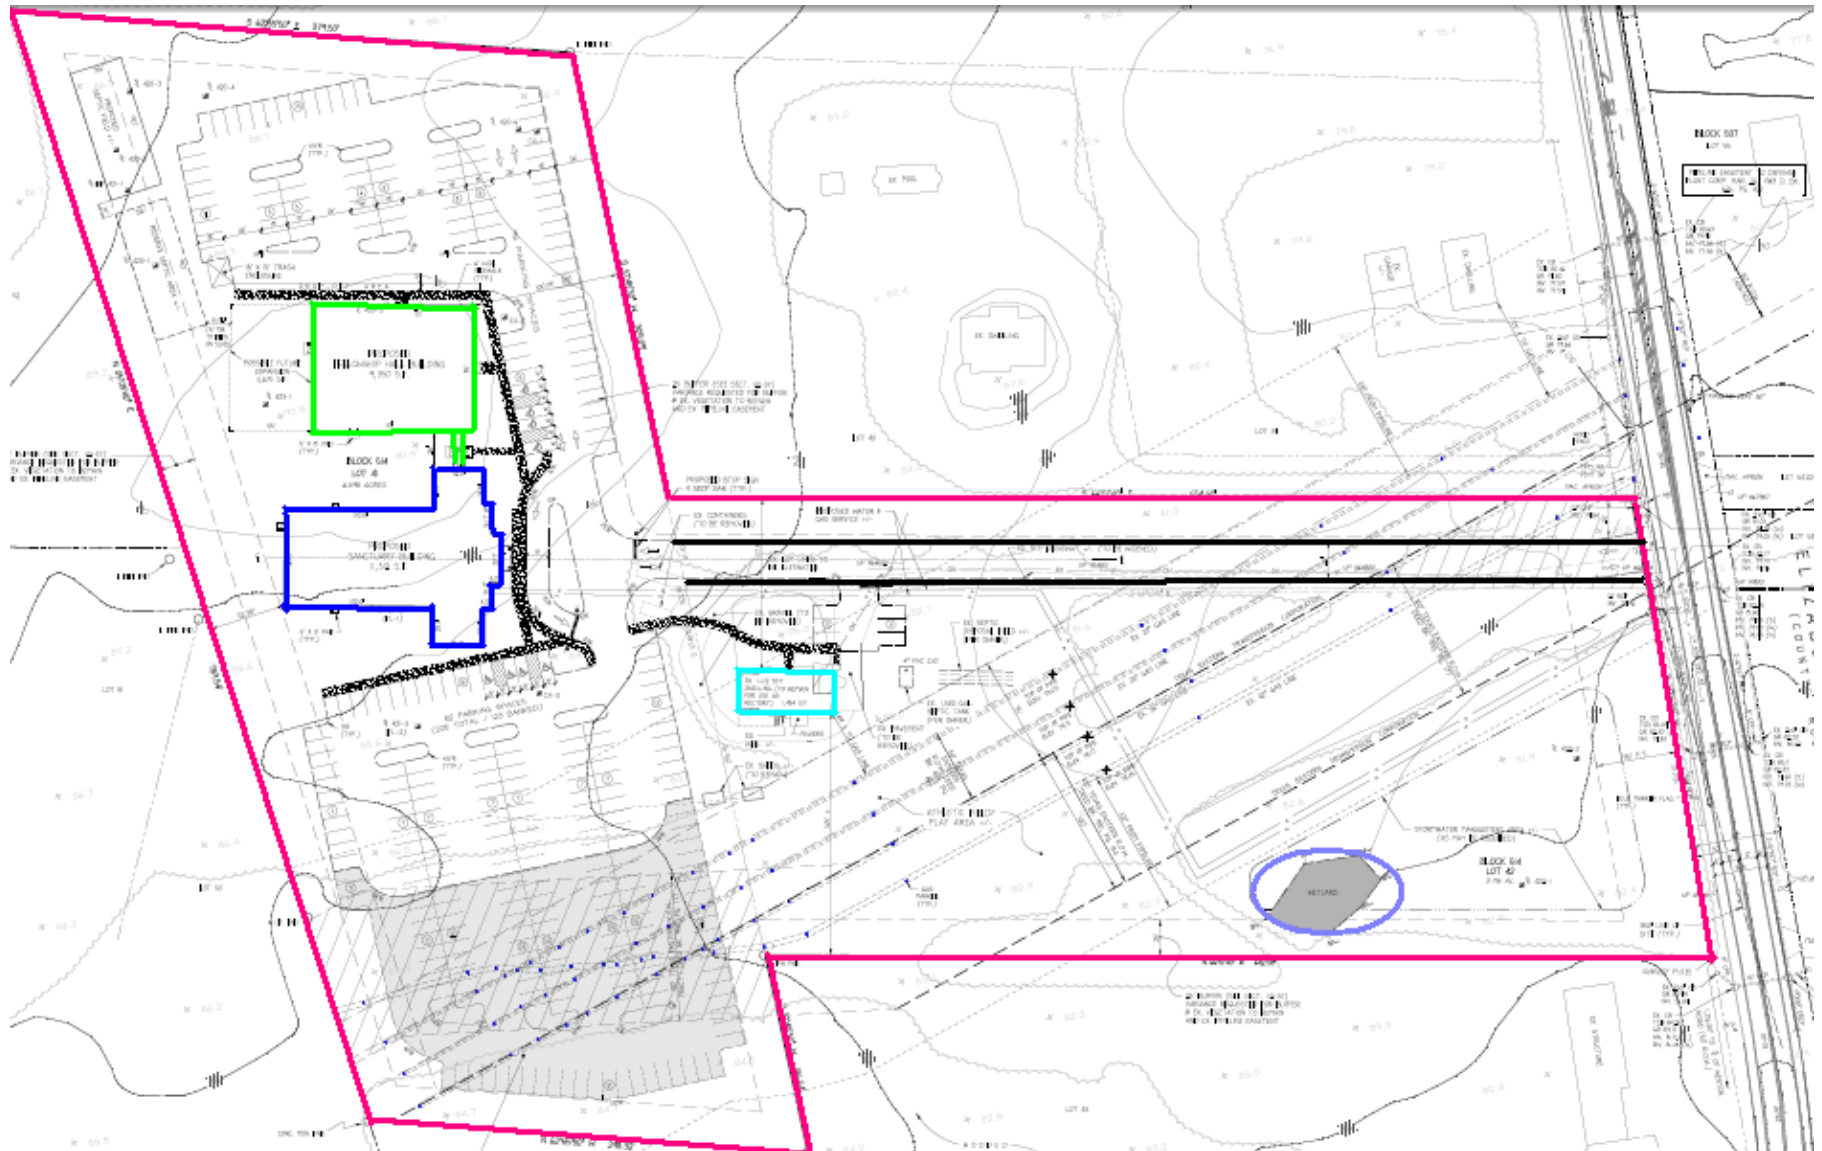

Pre construction – Current site plan

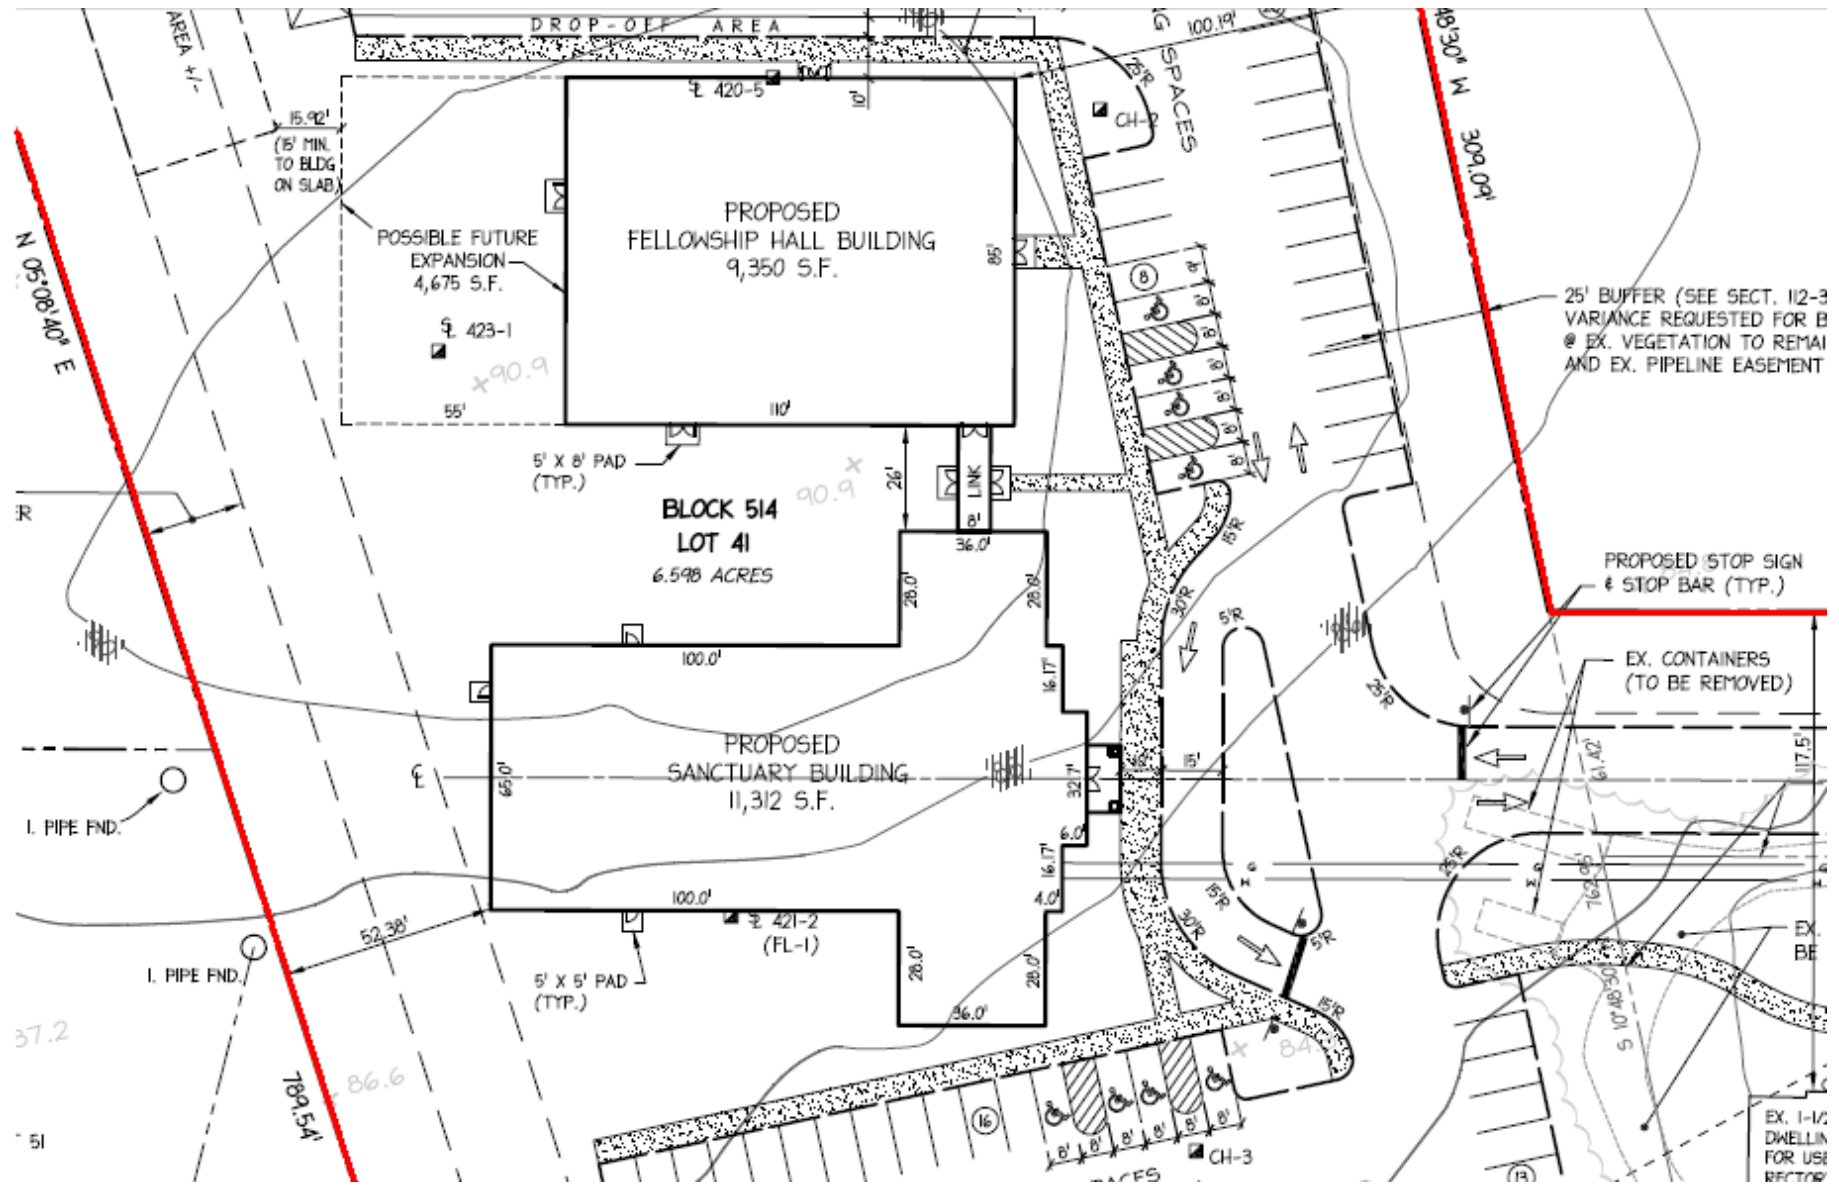


Architectural plan – Front elevation

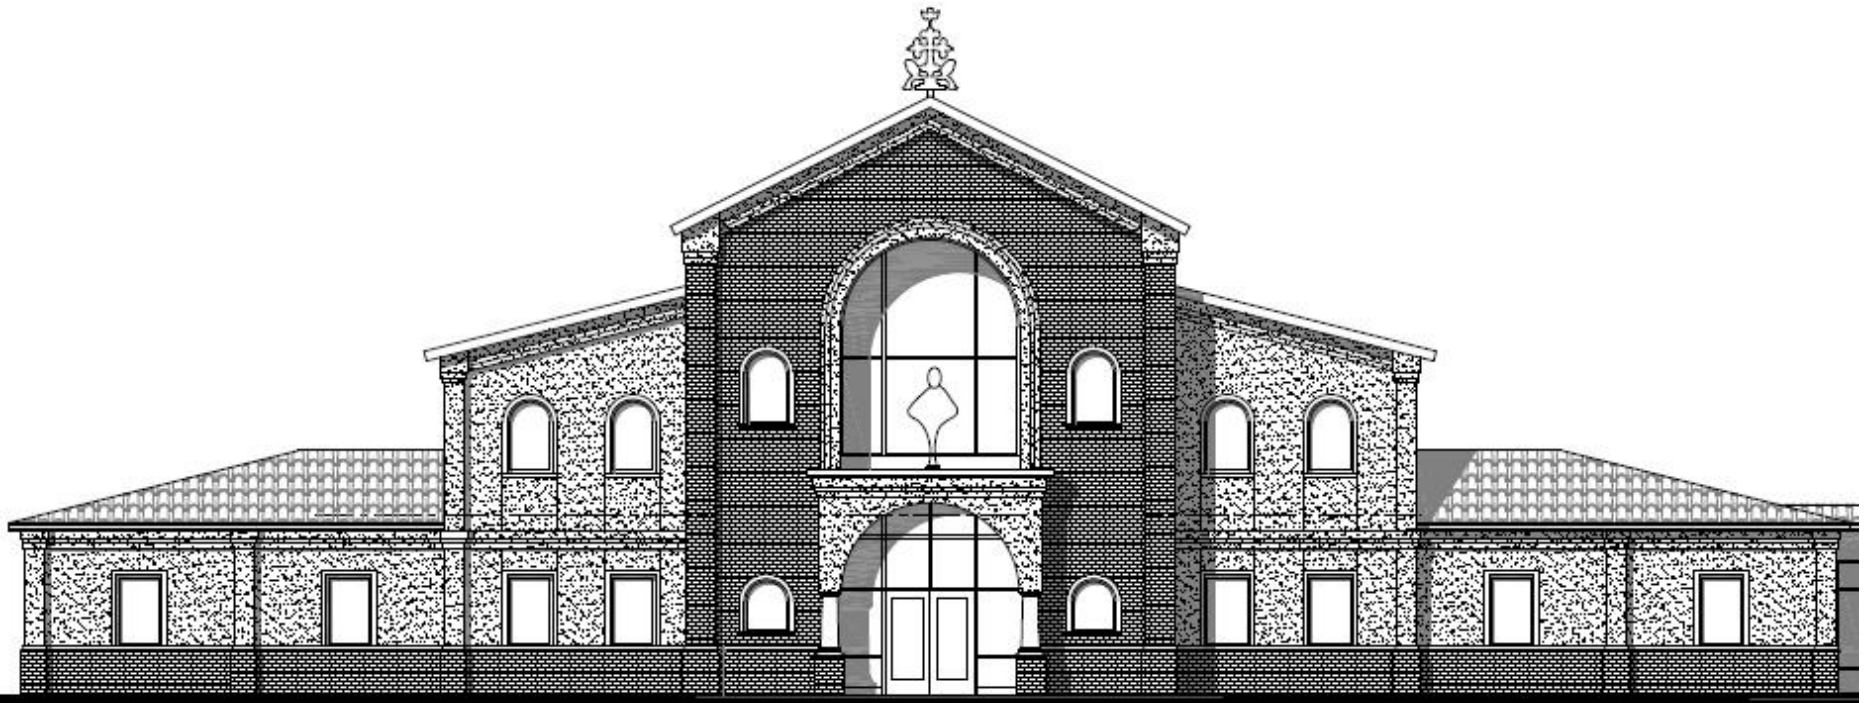

1 FRONT ELEVATION
SCALE: 1/8" = 1'-0"


Architectural plan – Church Floor Plan

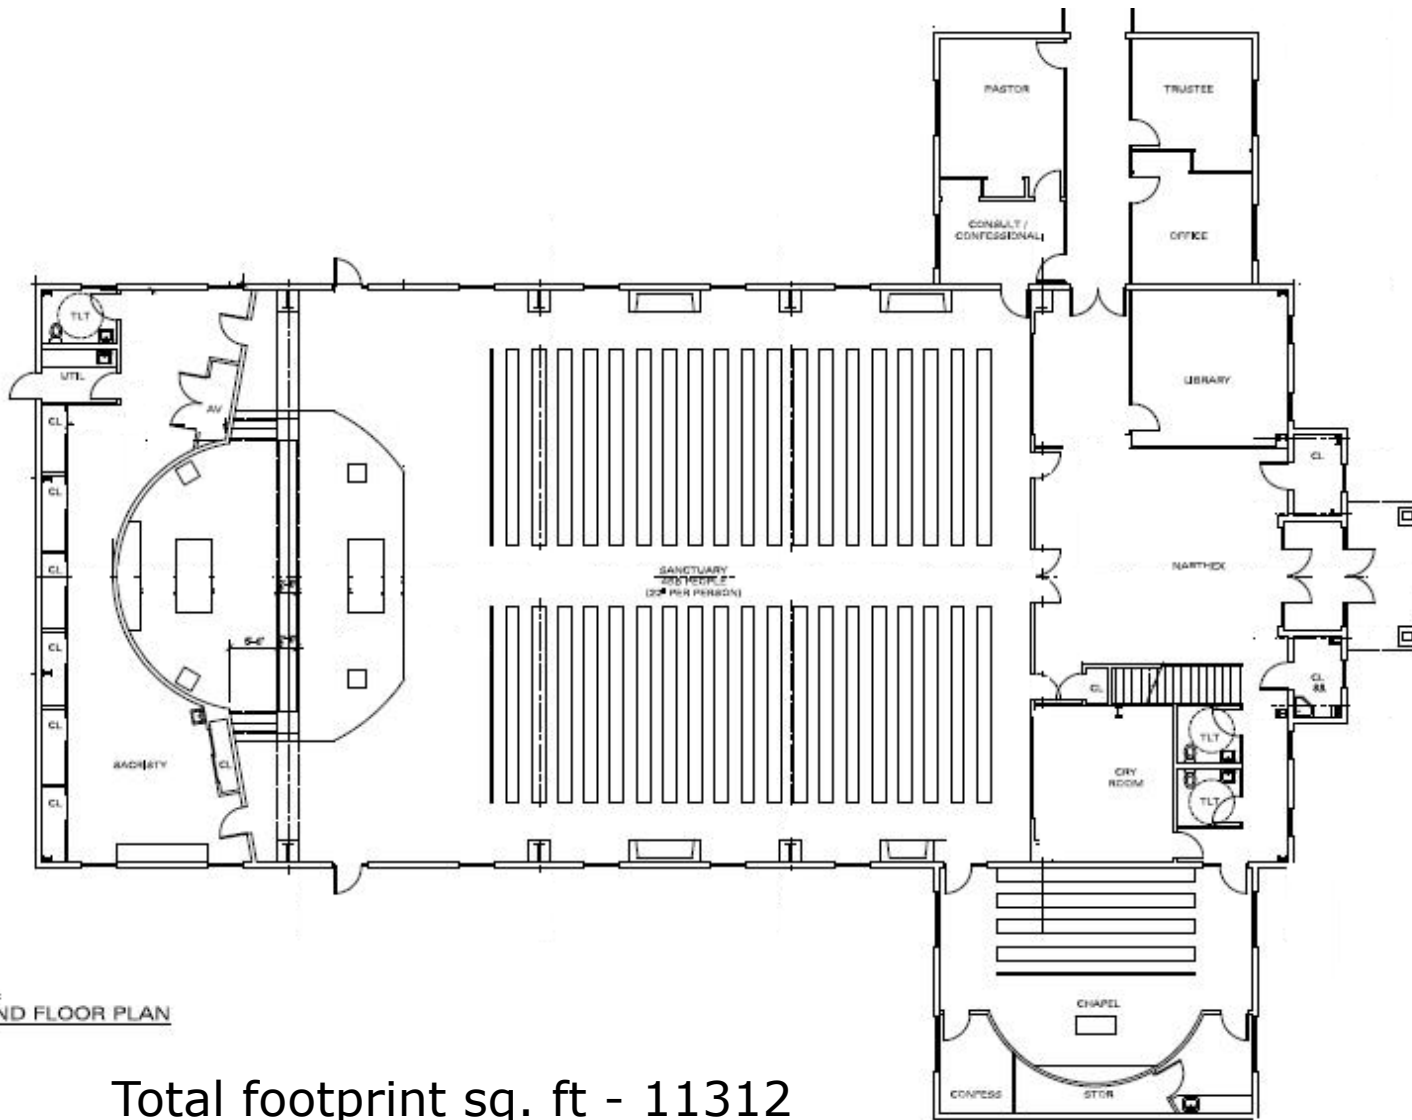

1 20,397 SF
GROUND FLOOR PLAN
SCALE 1/8" = 1'-0"

Total footprint sq. ft - 11312

Floor Plan - Fellowship Hall

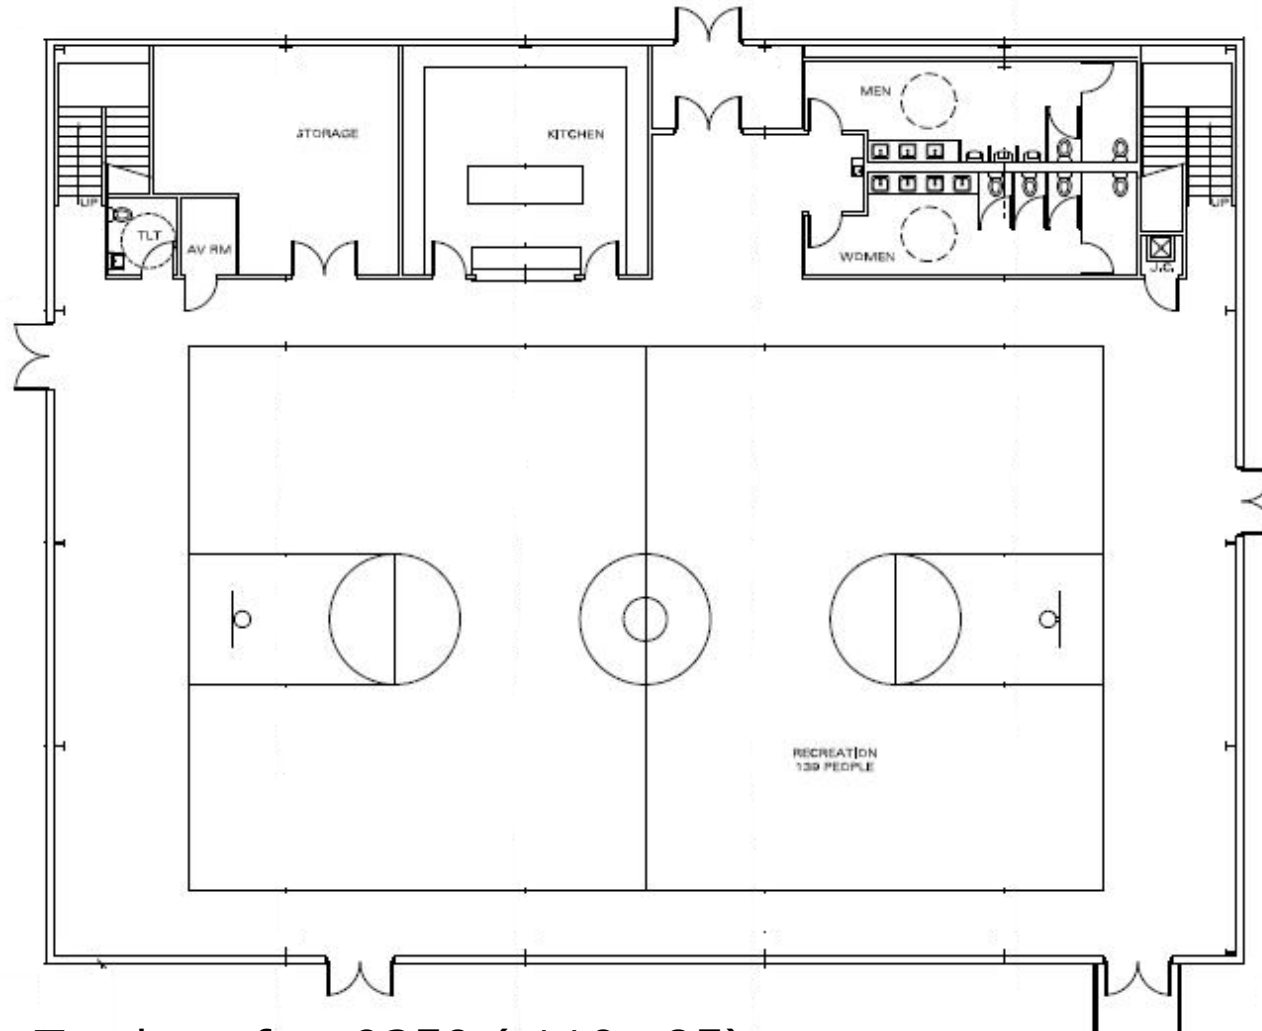


Footprint Total sq. ft - 9350 (110x 85)

Architectural plan – Full front and side



1 FRONT ELEVATION

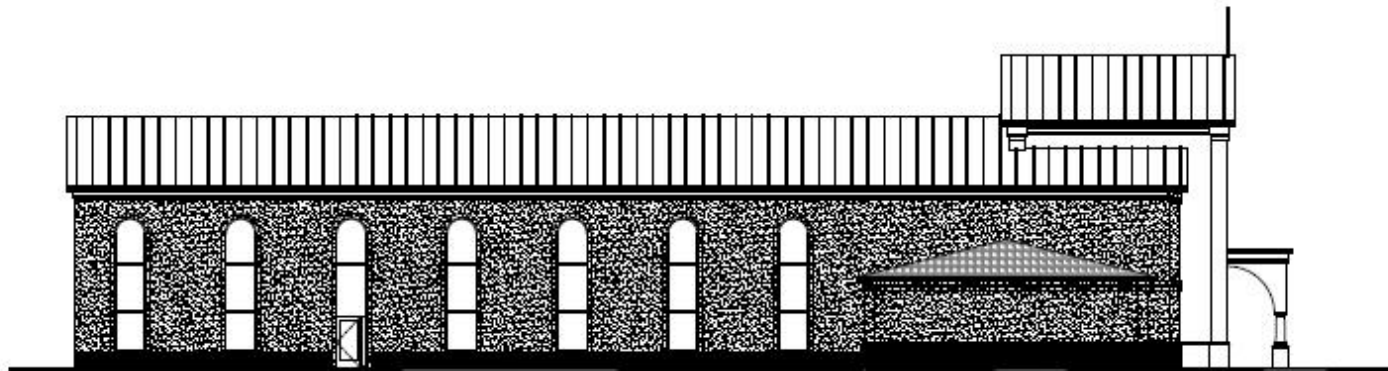

2 LEFT SIDE ELEVATION